


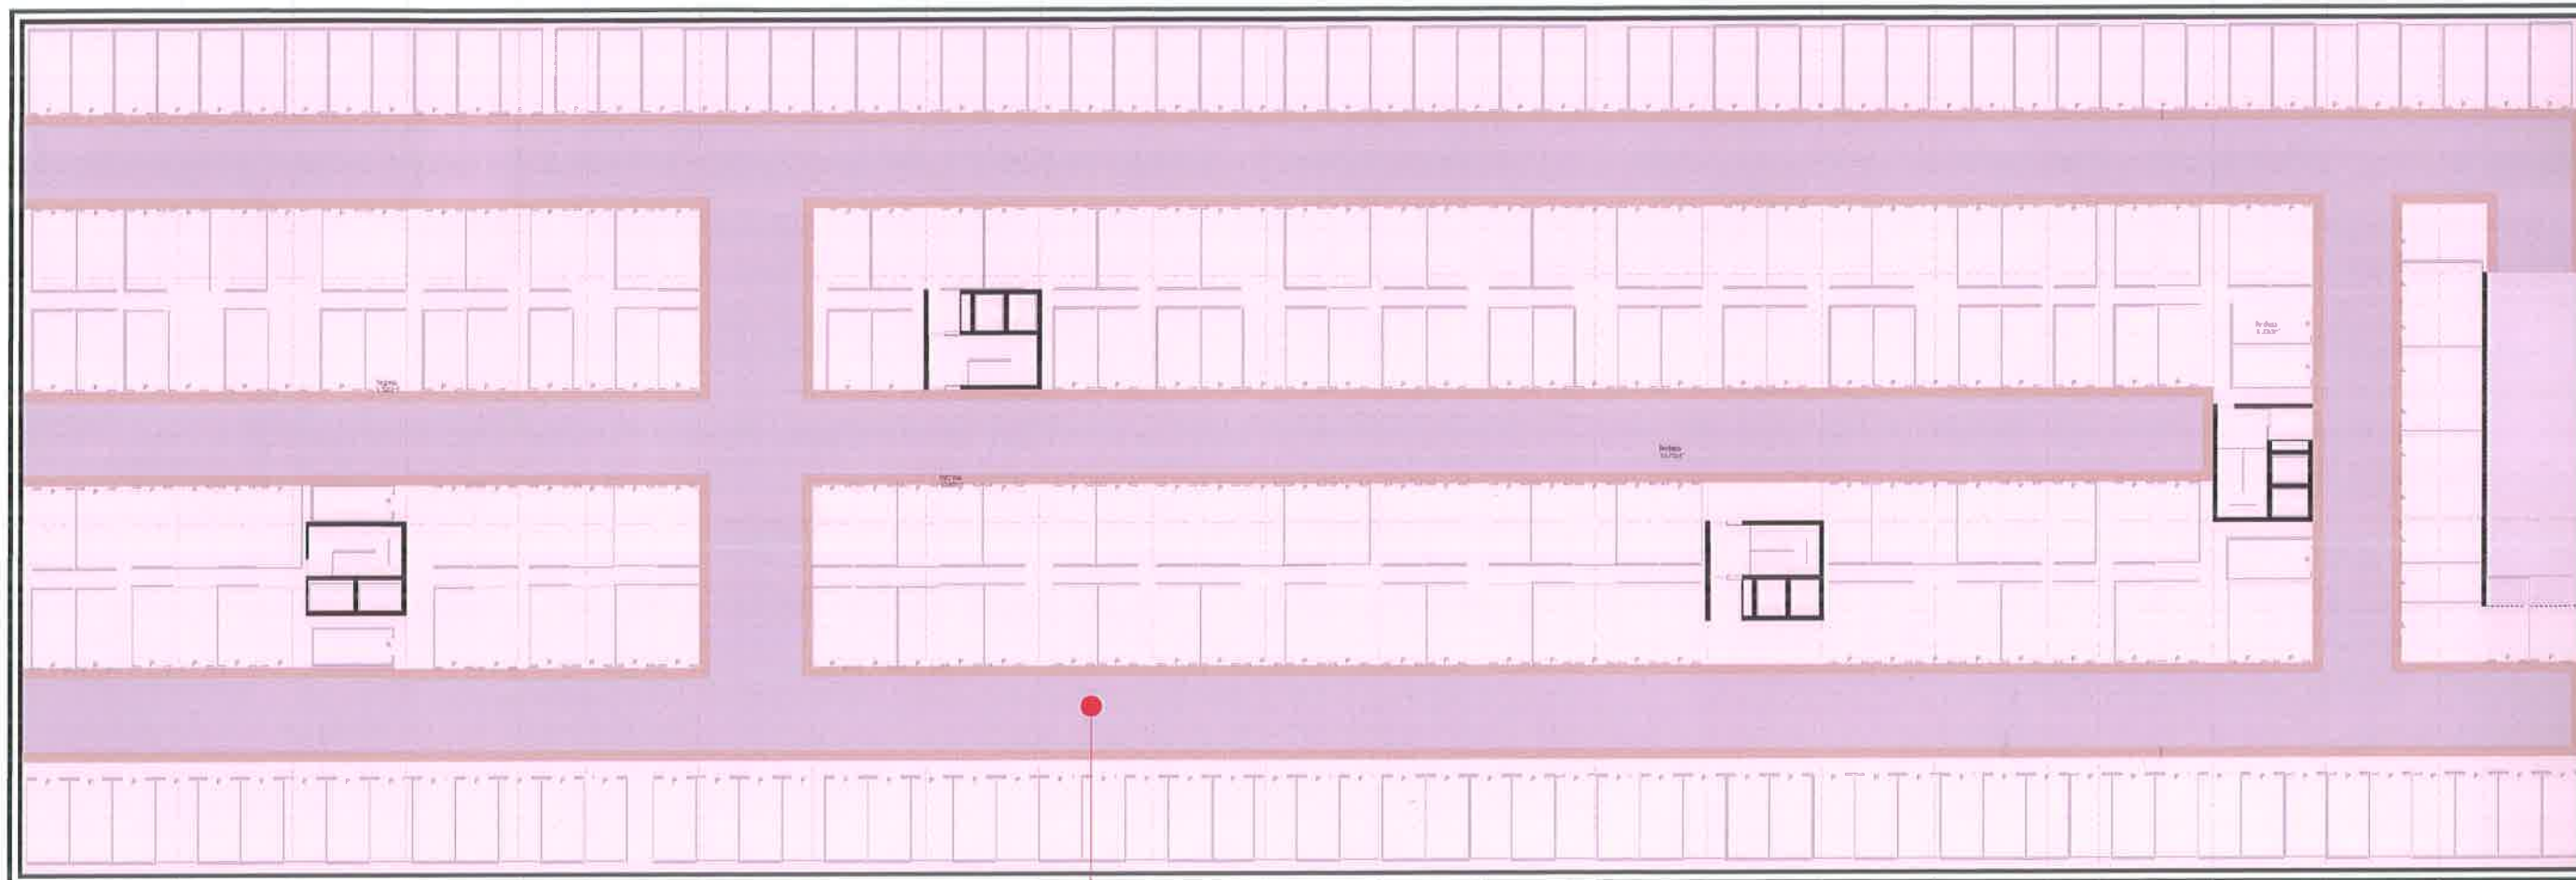

Skema e Situacionit :

Siperfaqet :

Legjenda :

● Siperfaqja qe i takon Komunes

Shteti/Country: Republika e Kosovës
Qyteti/City: Gjakove
Investitori/: Investor :

Faza/Phase: Projekti IDEOR

Emërtimi i faqes: **Bodrumi - 2 Per ndarje**
Page title:

Për pjesa/Scale:

1:400

Nr. i fletës / Page no.:

01.10


Data/Date: 05/2024

Studio Projektuese
LanD studio

Msc arch. Klodian Ponosheci
Msc arch. Alban Pajaziti
Arch. Elez Podrimja
Arch. Fiona Shyti
Arch. Narone Bilalli
Design. Drilon Gashi
Landscape. Adonis Mustafa

Shënim / Note:

land.
studio

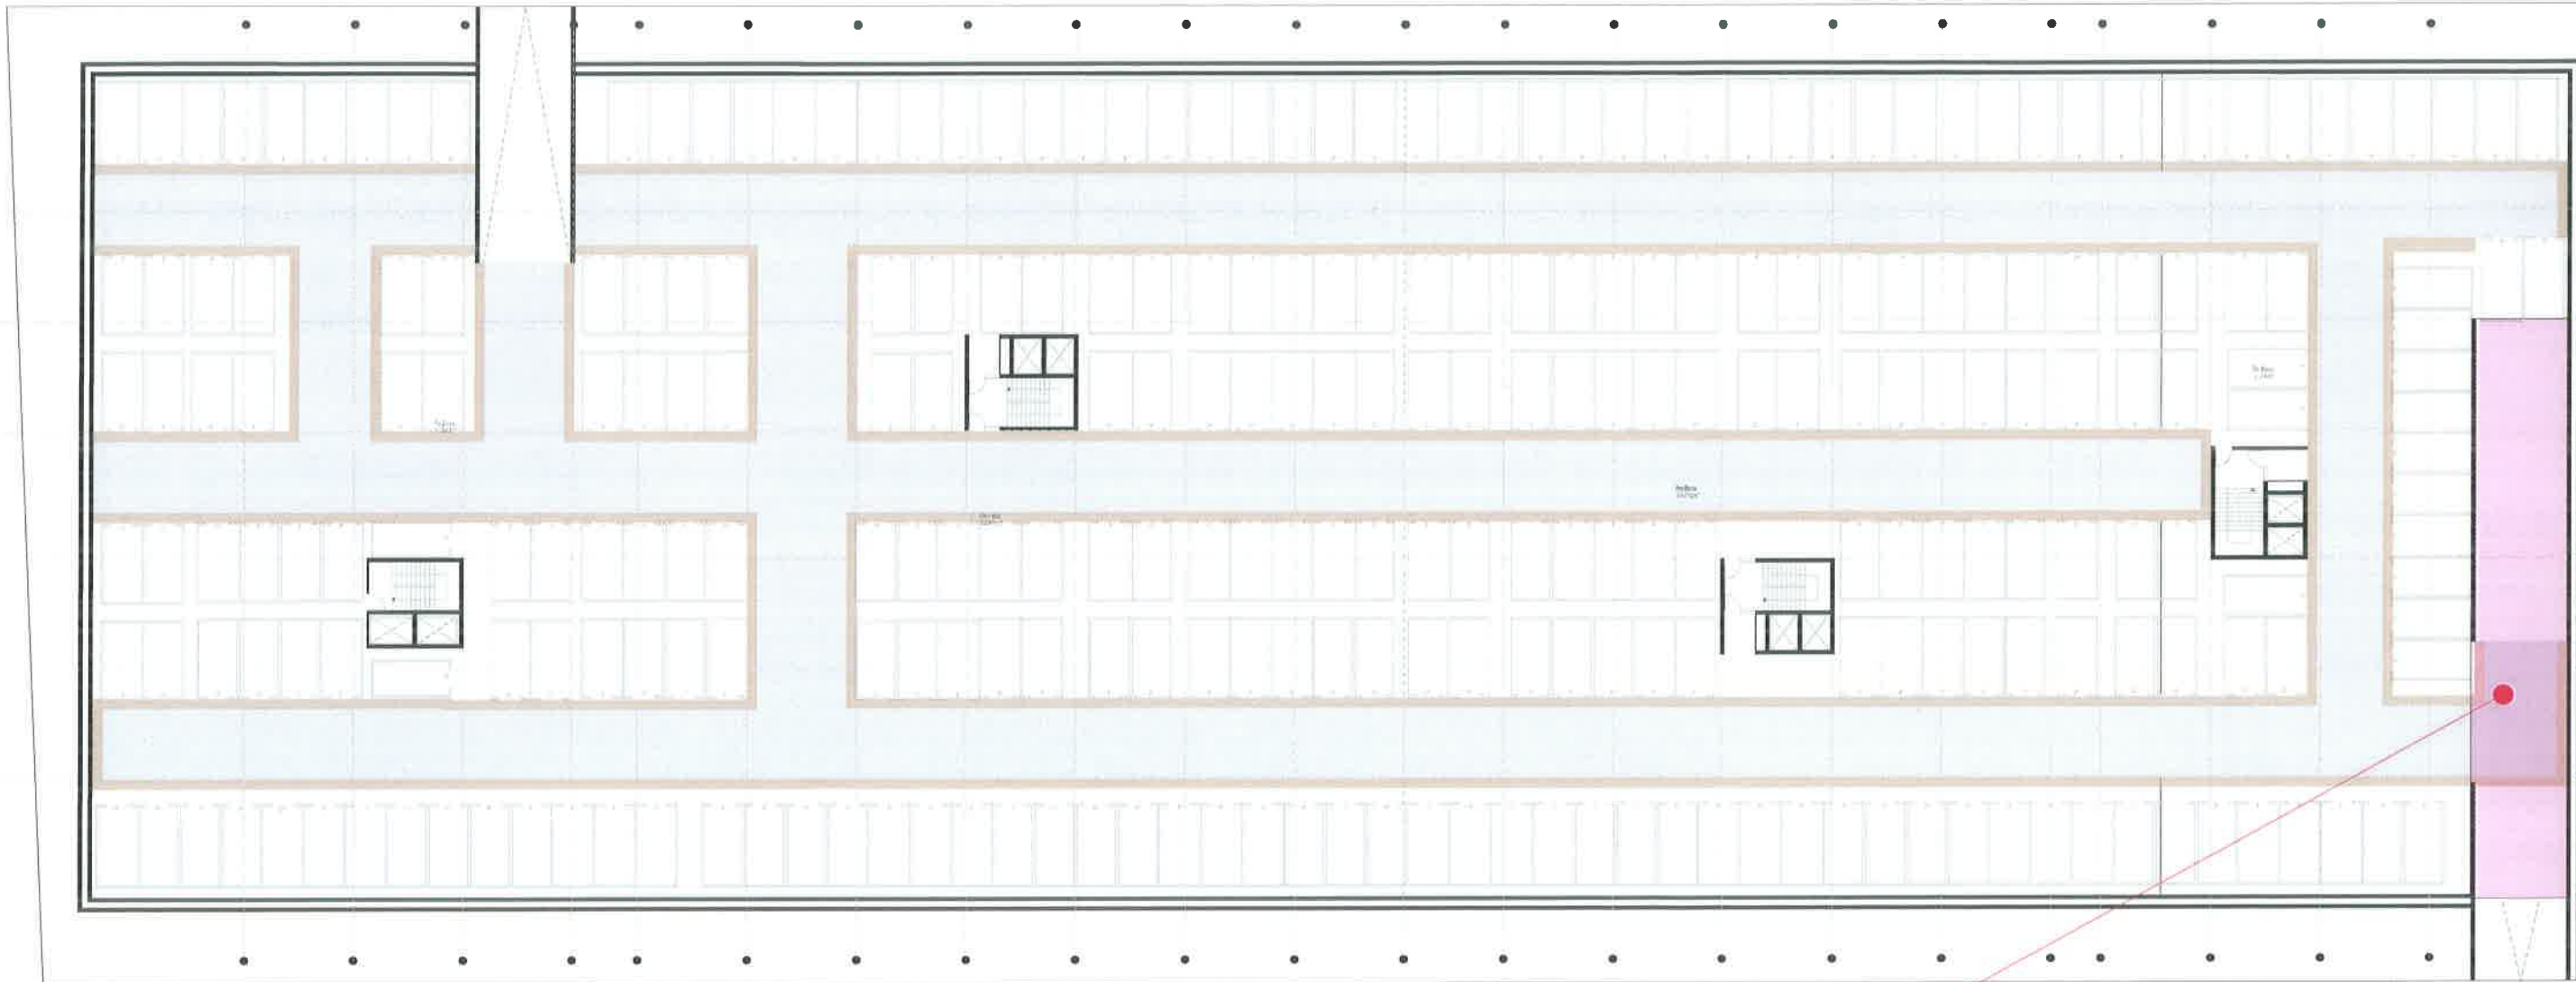

Skema e Situacionit :

Sipërfaqet :

Legjenda :

Sipërfaqja qe i
takon Komunes

Shteti/Country: Republika e Kosovës
Qyteti/City: Gjakove
Investitori/: Investor :

Faza/Phase: Projekti IDEOR

Emërtimi i faqes: **Bodrumi - 1 Per
ndarje**
Page title:

Përpjesa/Scale:

1:400

Nr. i fletës / Page no.:

01.11

Data/Date: 05/2024

Studio Projektuese
LanD studio


Msc arch. Klodlan Ponosheci
Msc arch. Alban Pajazitli
Arch. Elez Podrimja
Arch. Fiona Shyti
Arch. Narone Bilalli
Design. Drilon Gashi
Landscape. Adonis Mustafa

Shënim / Note:

land.
studio

Hyrja ne
Bodrumi -1

- TOTAL Parkingu
per autobus
779.7 m²
- Parking per autobus
01
- Parking per autobus
02
- Parking per autobus
03
- Parking per autobus
04
- Parking per autobus
05
- Parking per autobus
06
- Parking per autobus
07
- Parking per autobus
08
- Parking per autobus
09
- Parking per autobus
10
- Parking per autobus
11

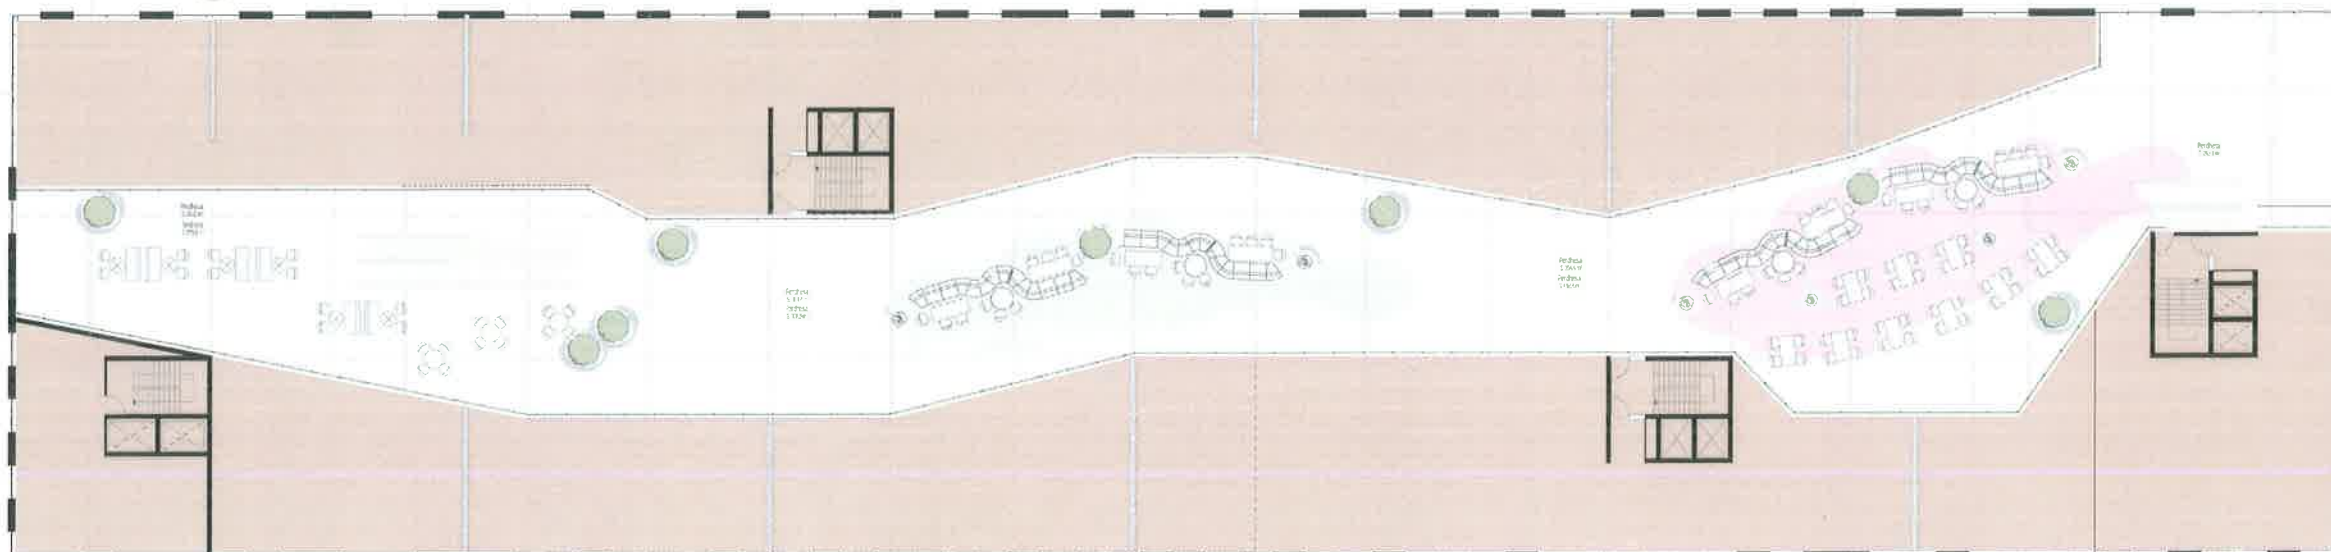

konzolla

Hyrja ne
Bodrumi -2

Skema e Situacionit :

Siperfaqet :

Legjenda :

Siperfaqja qe i
takon Komunes

Shteti/Country: Republika e Kosovës
Qyteti/City: Gjakove
Investitori/: Investor :

Faza/Phase: Projekti IDEOR

Emërtimi i faqes: **Perdhesa Per ndarje**

Page title:

Përpjesa/Scale:

1:400

Nr. i fletës / Page no.:

01.12

Data/Date: 05/2024

Studio Projektuese
LanD studio

Msc arch. Klodian Ponosheci
Msc arch. Alban Pajaziti
Arch. Elez Podrimja
Arch. Fiona Shyti
Arch. Narone Bilalli
Design. Drilon Gashi
Landscape. Adonis Mustafa

Shënim / Note:

land.
studio