



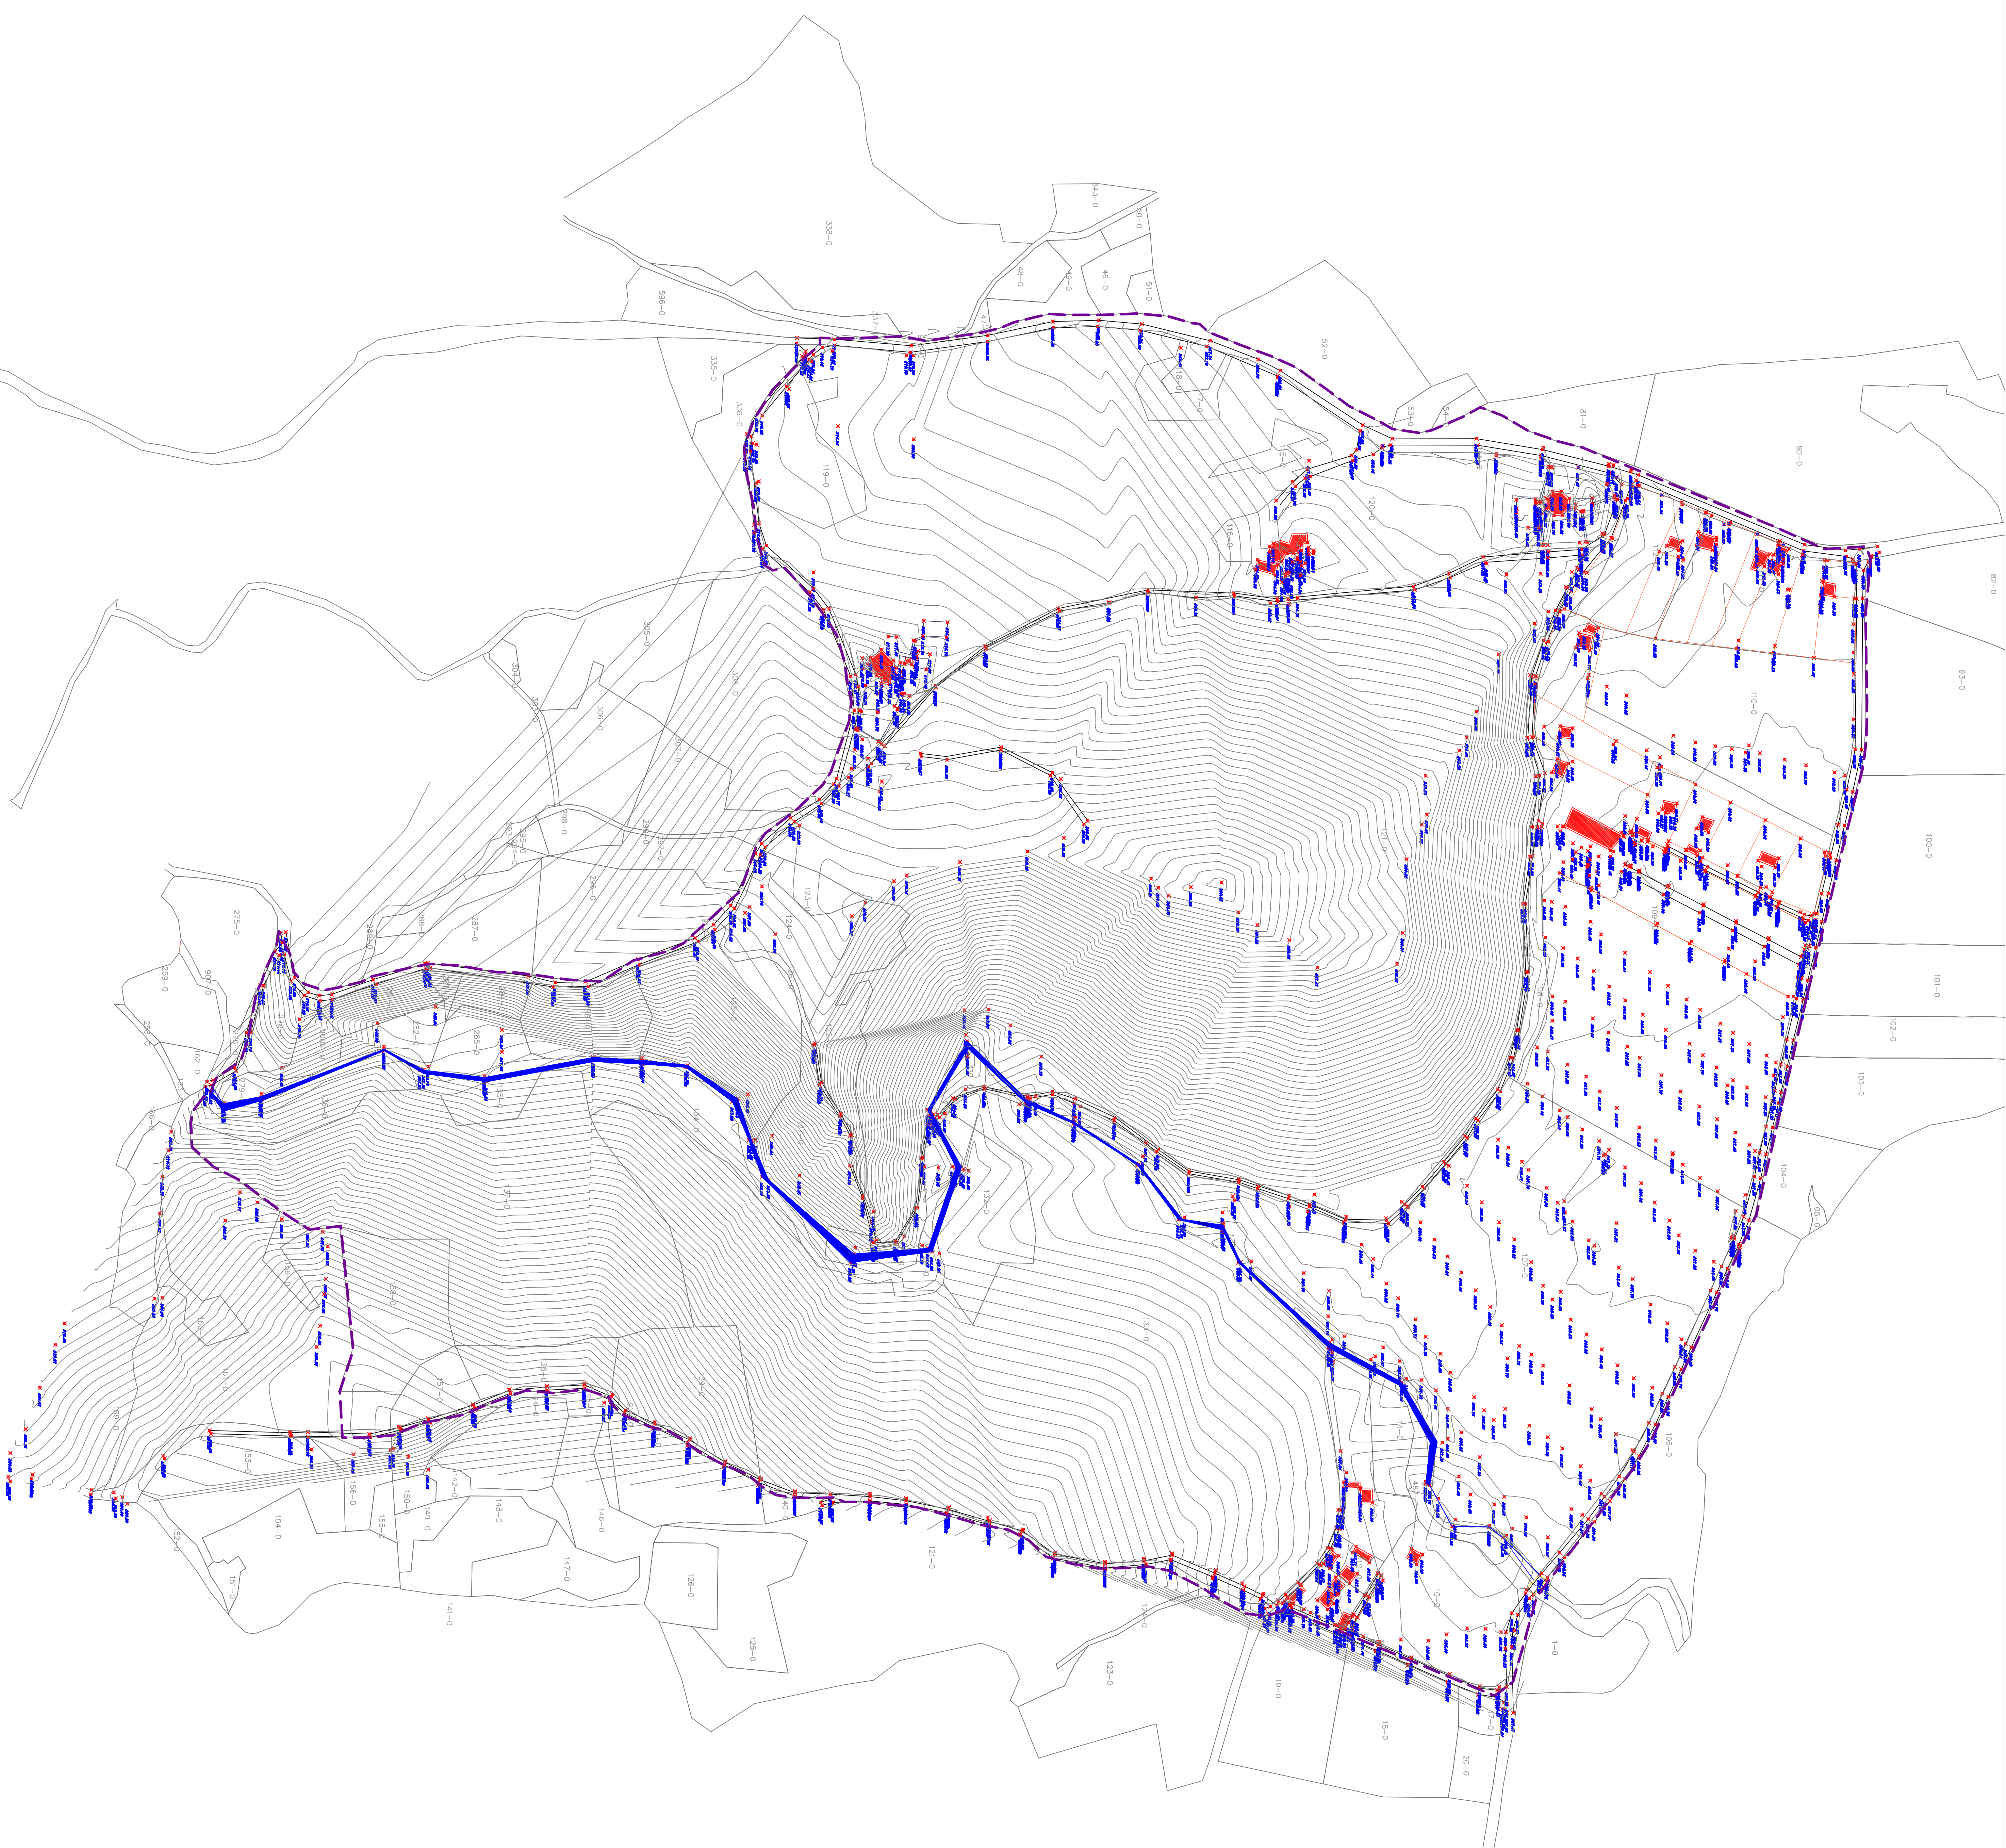


	Rruge e asistuar
	Rruge me libazo
	Rruge me rere
	Rruge me rere
	Rrethoj tëll
	Gjendja e fortike
	Trautari
	Kultri
	

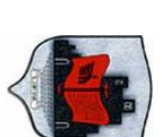

KUVENDI KOMUNAL GJAKOVË
MUNICIPAL ASSEMBLY GJAKOVA
Drejtoria e Urbanizmit
Ndërtimi dhe Mbrojtjes se Mjedisit
Department of Urbanism Construction and Environment

LOCATION SCHEDE:
SERENA E VINCENZO MILE:

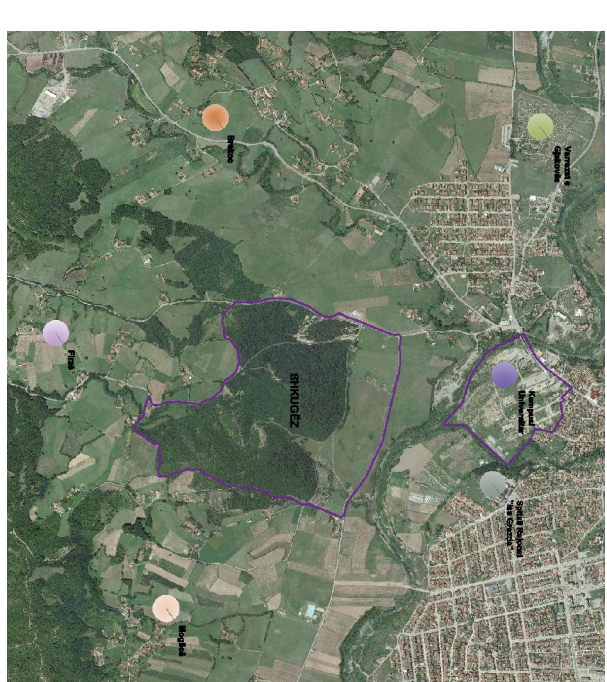

DRAWING TITLE / TITOLI VEANIM	Drawn by Viktorov Niga	Jelint AVOLVA
INCIZIMI GJEODEZIK	Desim by Viktorov Niga	Vehrit AVOLVA
	Associate kontrollor	BESIR BERSHA
	Date	Tetor, 2013
CODE / CODI / PROJEKT	DRAWING NUMBER NIGRA VEANIM	SCALE SHKALLA
IP 004-PRRSH_K A1	02	1